


LOKAL A - PLAN 11

SKALA 1 : 200

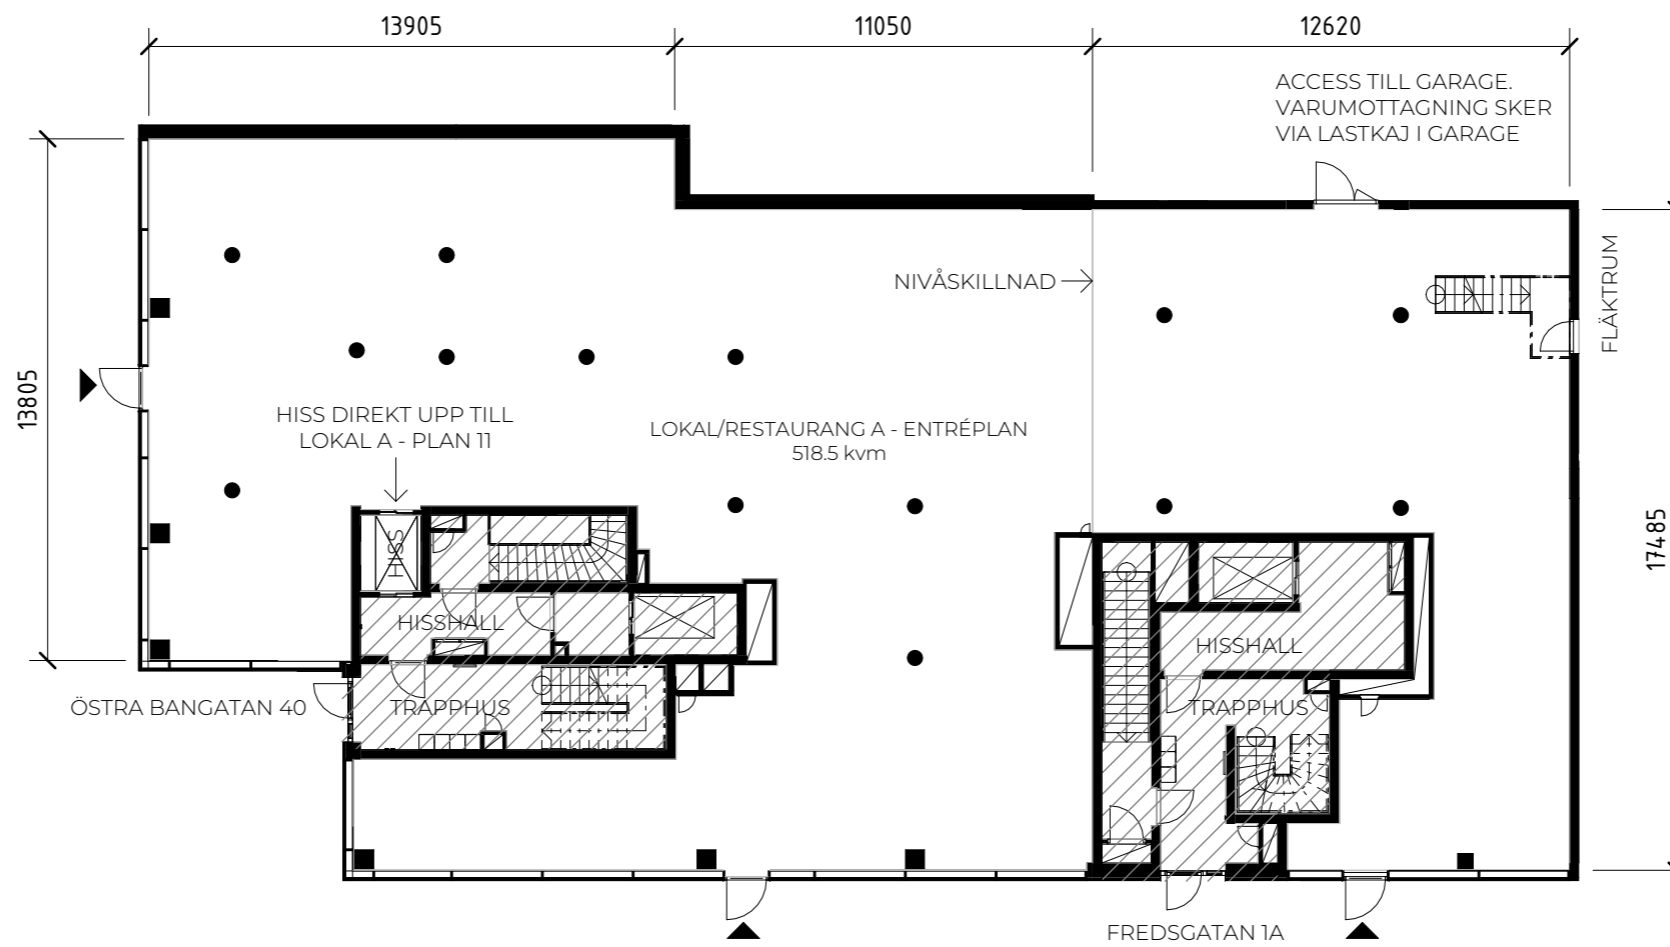

LOKAL A - PLAN 0

SKALA 1 : 200

LOKAL / RESTAURANG A

2024-01-26

SKALA 1:200 0 2 4 6 8 10 12 14 16 18 20m